

LEGAL DESCRIPTION

ADDRESS: 2001 S. LA CIENEGA BLVD.
LOS ANGELES CA, 90034

TRACT # ARNAZ PROPERTY

DM 2324-91/93


LOT: PT 3

ZONE: C21

BLOCK: NONE

TOTAL SITE AREA: 17,460 SQ. FT.

TOTAL FLOOR AREA: 10,260 SQ. FT.

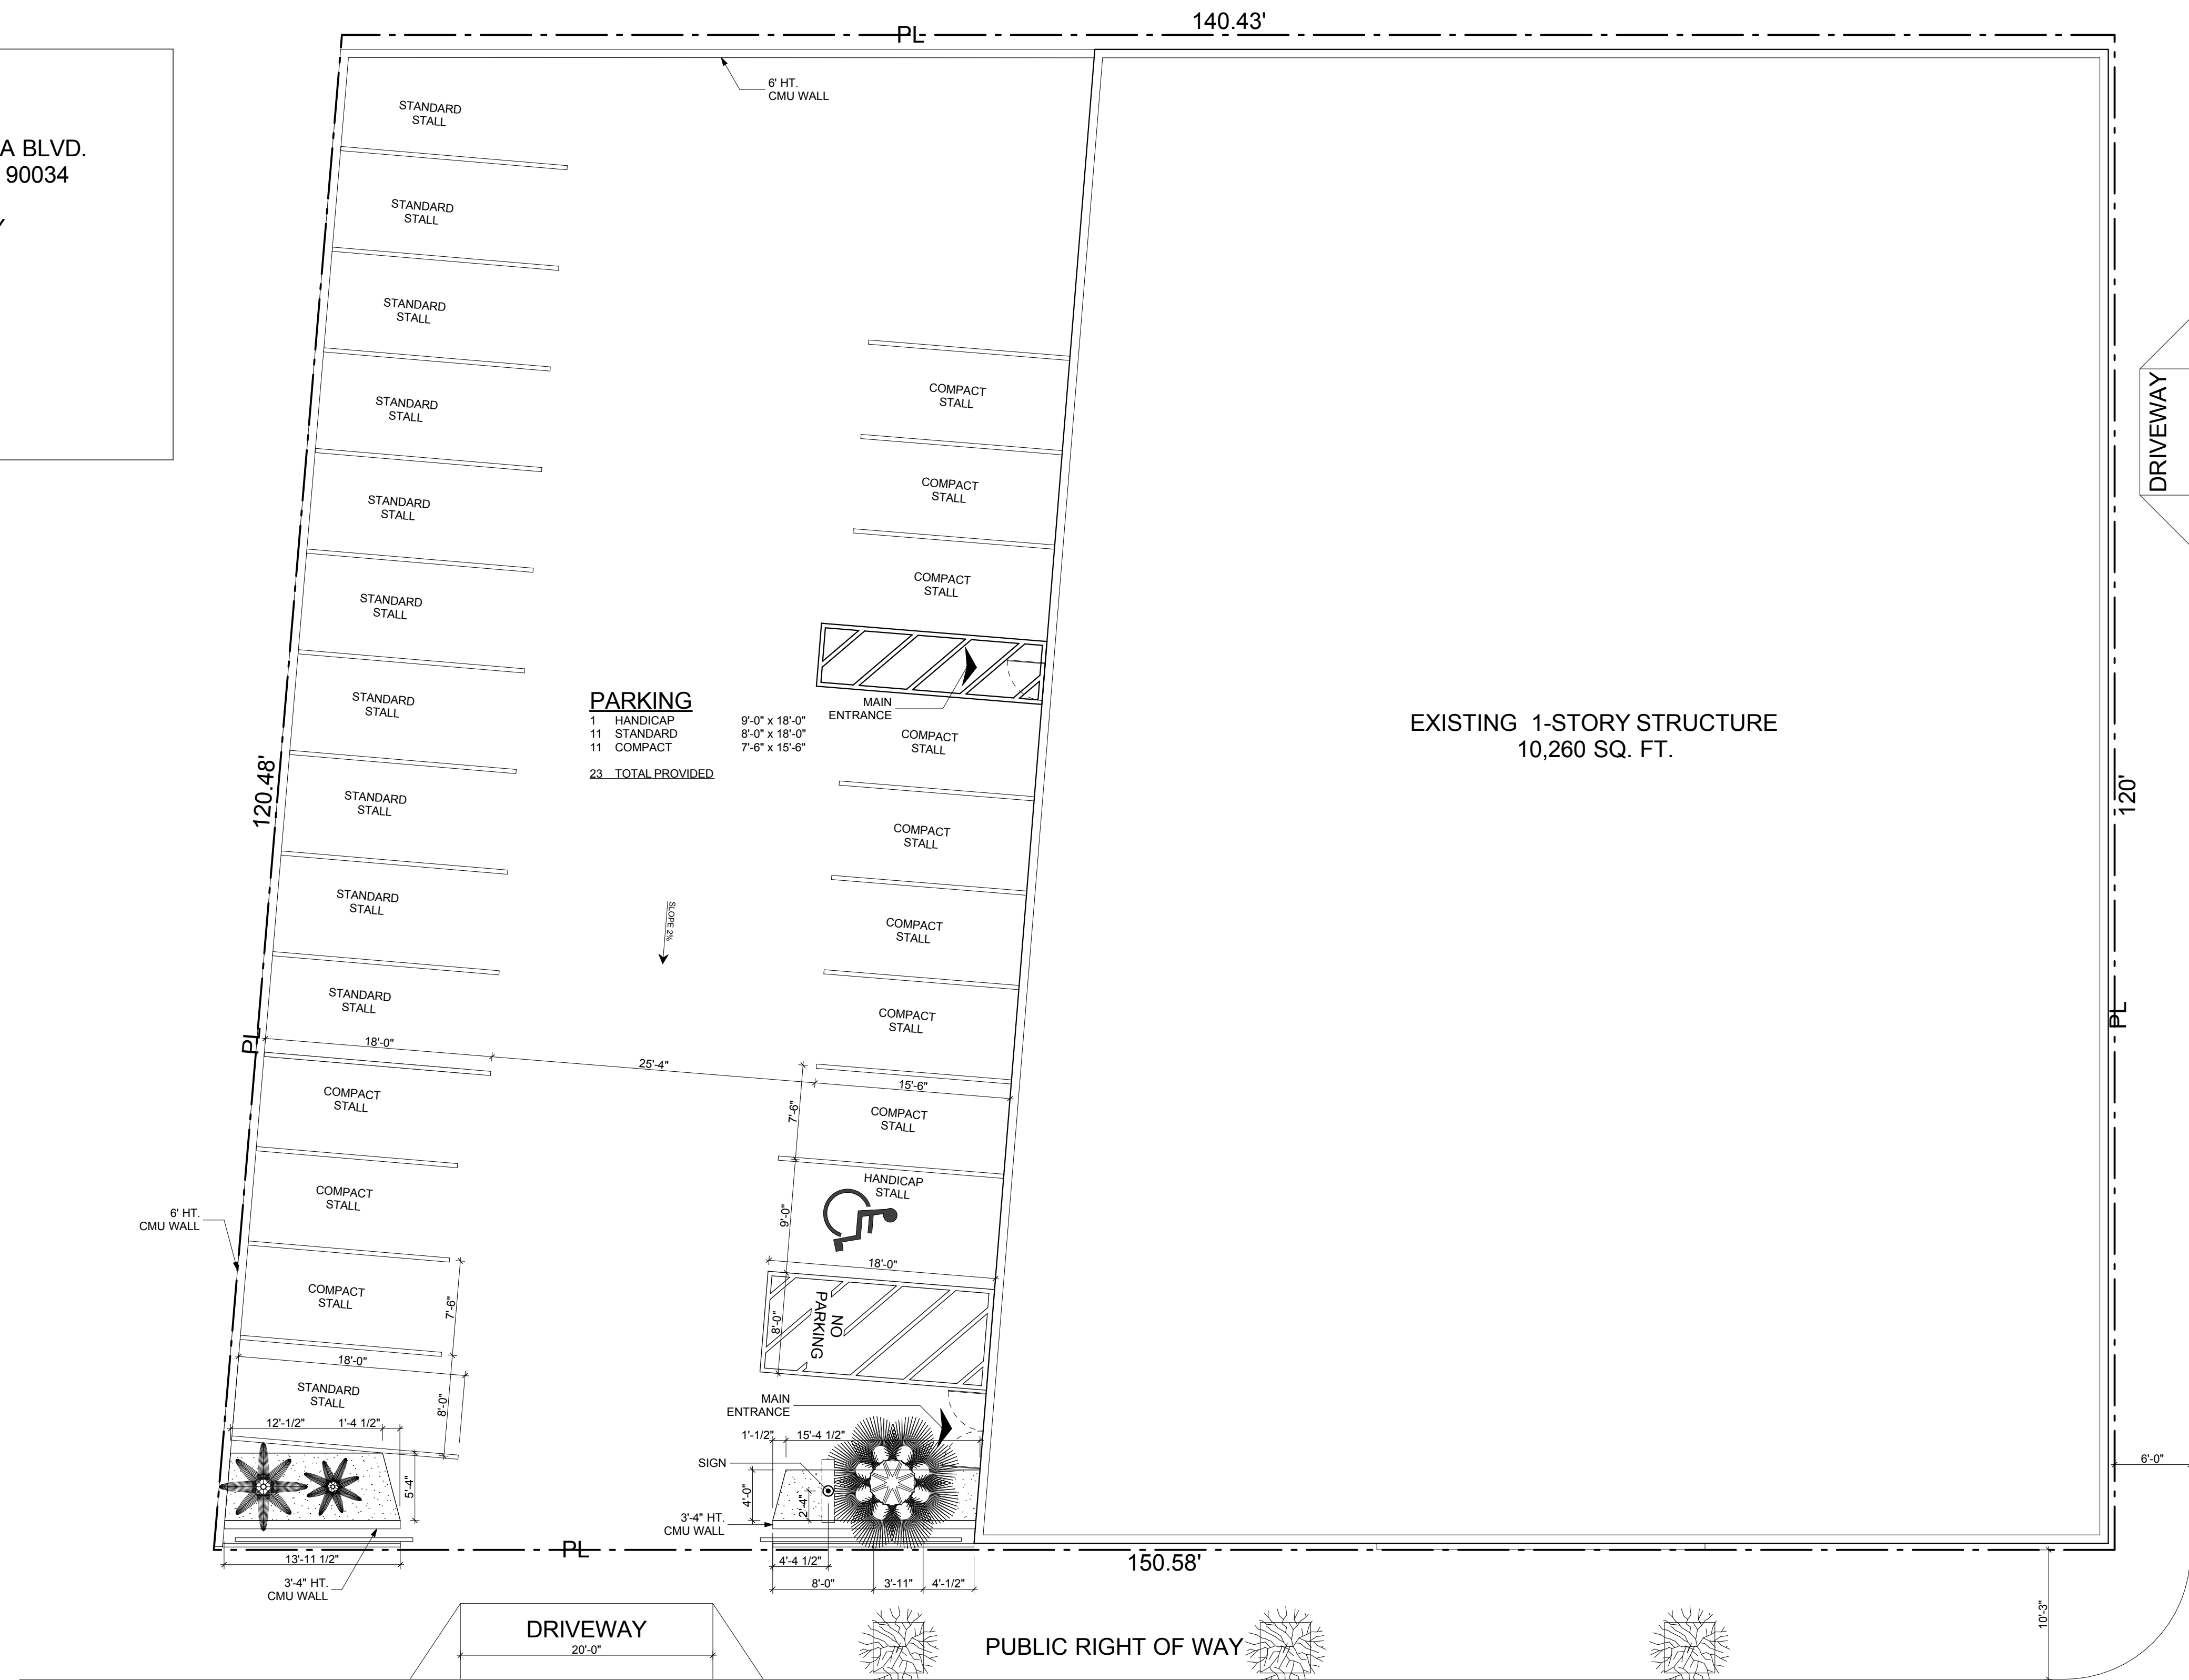

GUTHRIE AVE

S. LA CIENEGA BLVD

SITE PLAN

SCALE: 1/8" = 1'-0"

PROJECT	AUTO BODY REPAIR FACILITY
ADDRESS	2001 S. LA CIENEGA BLVD LOS ANGELES, CA 90034
OWNER	KAPA INVESTMENT
PERMIT APPT. NO.	
PLAN CHECK NO.	



CONSULTANTS	SURVEYOR:	STRUCTURAL ENG.:	CIVIL ENGINEER:	ENERGY CONSULTANT:	ELECTRICAL ENGINEER:	LANDSCAPE ARCH.:

REVISIONS	NUMBER	DATE	DESCRIPTION
	/ /		

DATE	
SCALE	1/8" = 1'-0"
DRAWN	
FILE	

TITLE
SITE PLAN

SHEET
A-01
SHEET 1 OF 3

 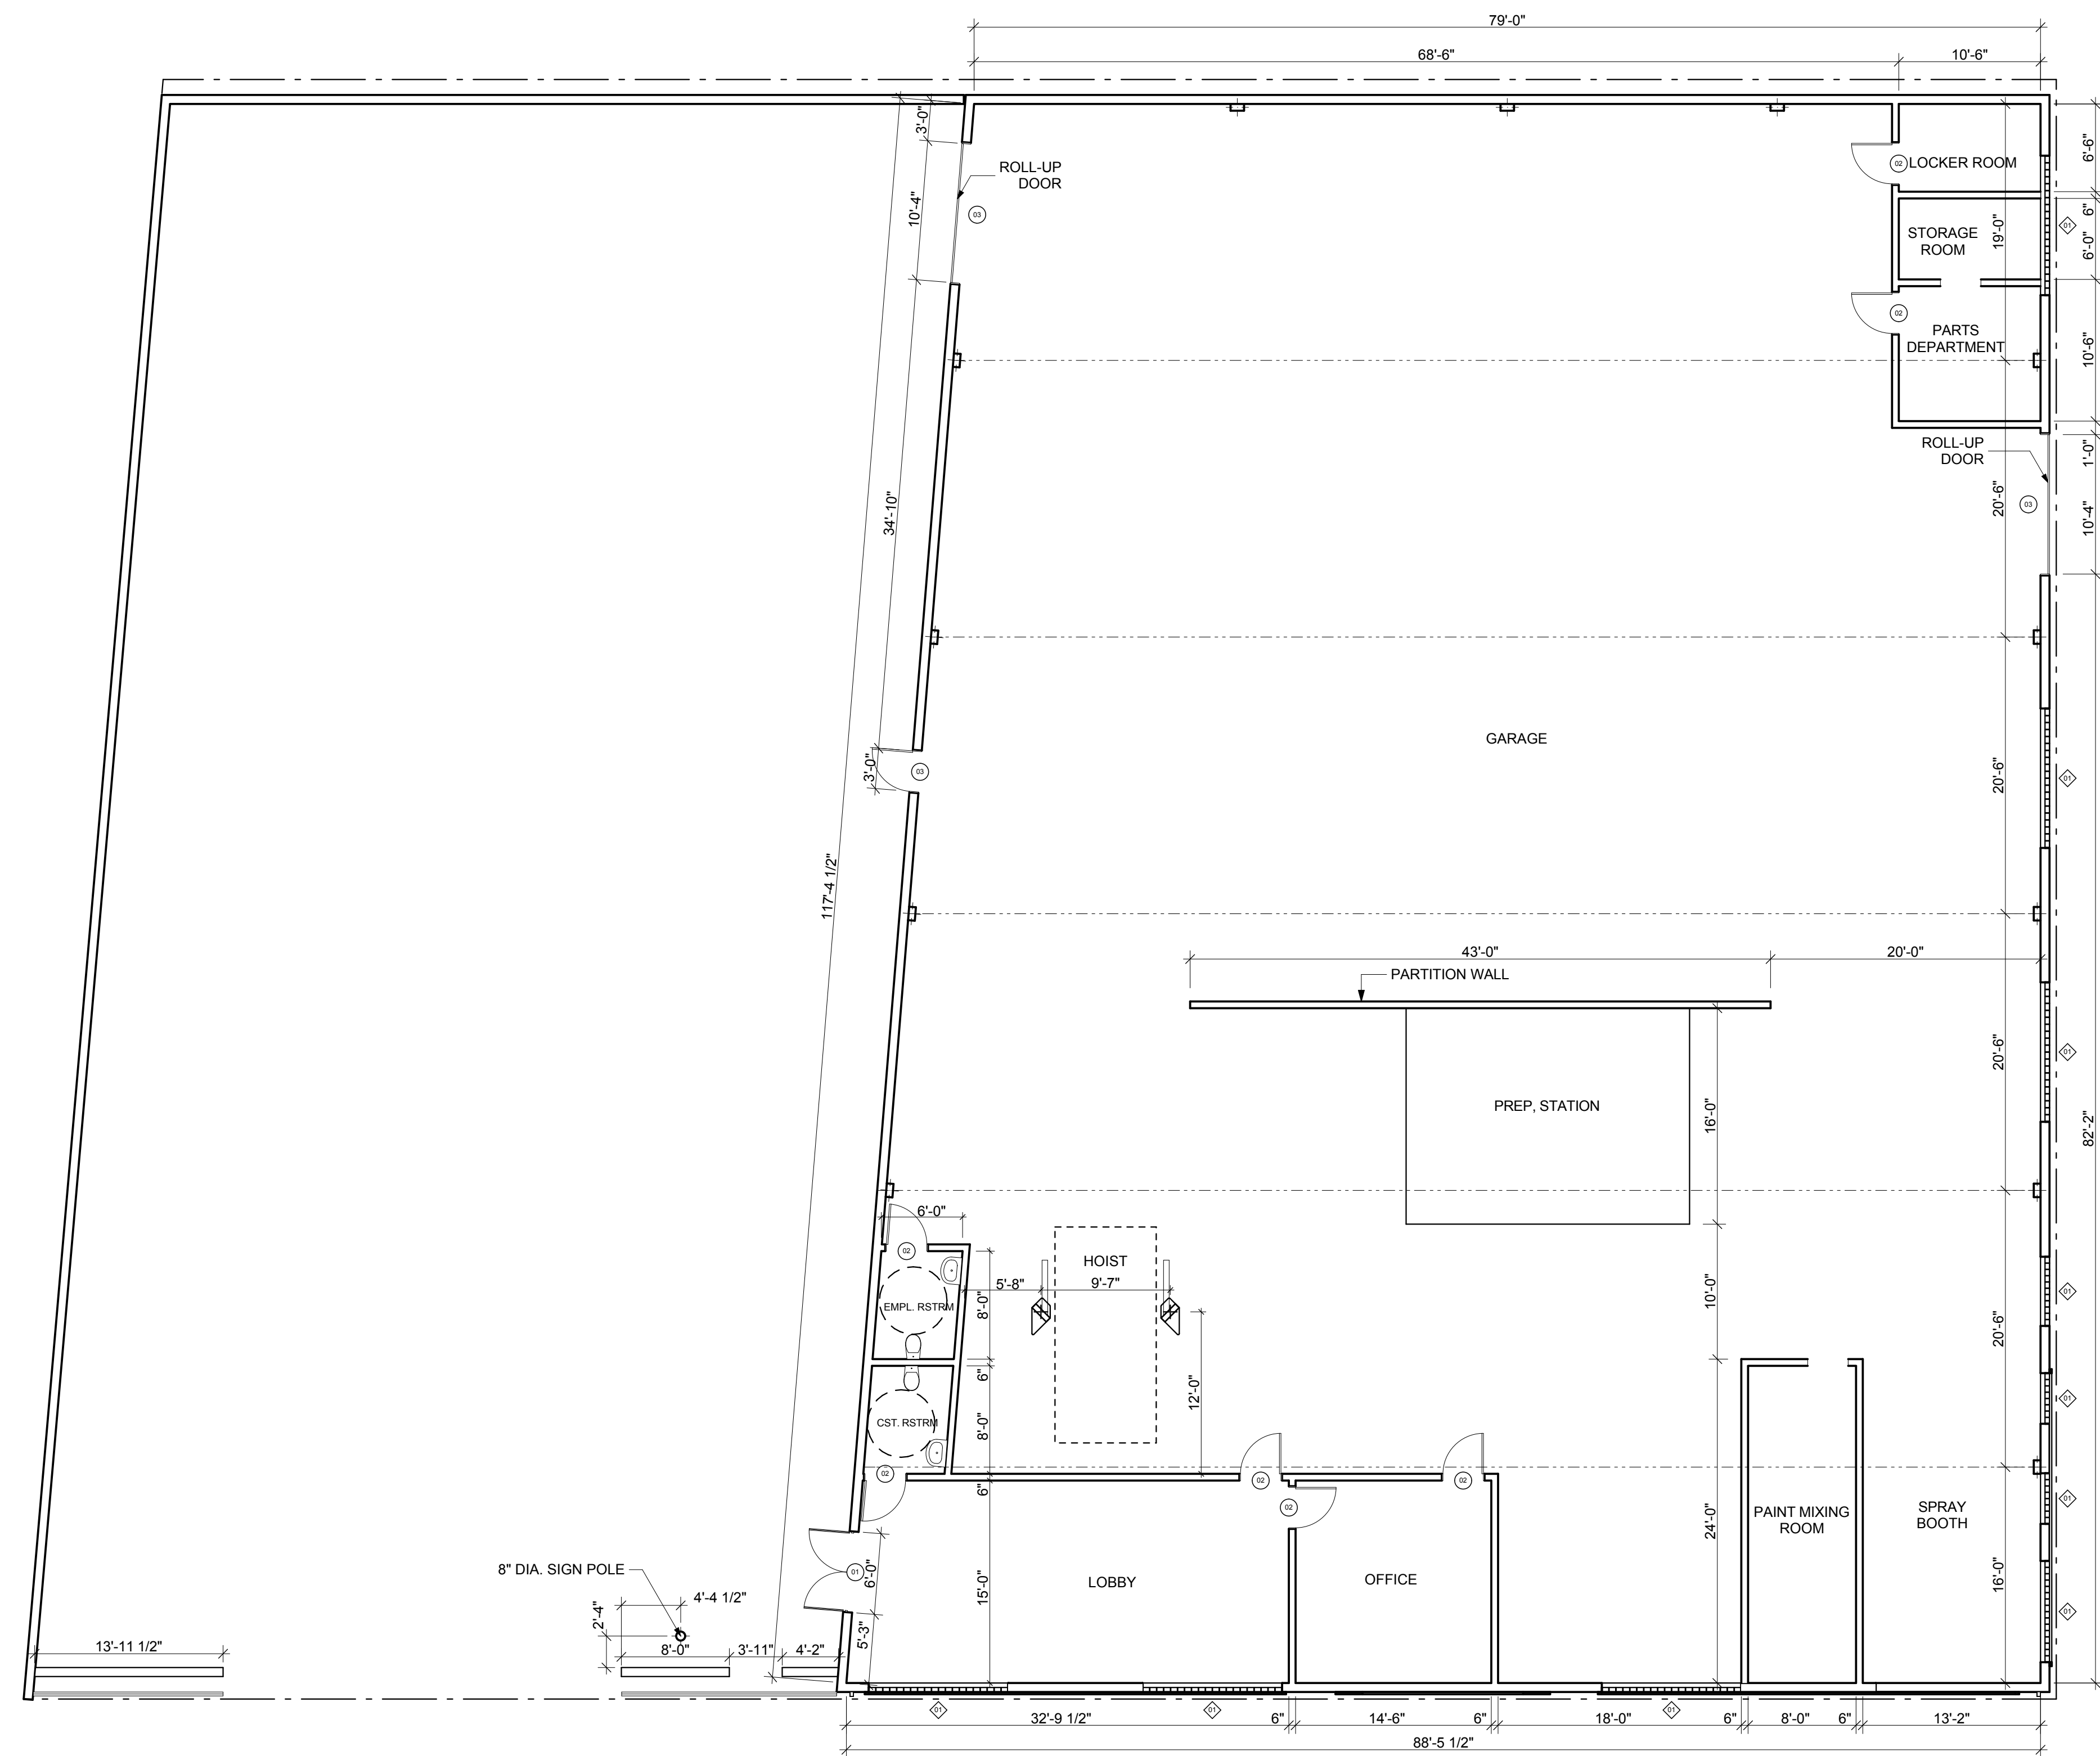

FLOOR PLAN

SCALE: 1/8" = 1'-0"

PROJECT
**AUTO BODY
 REPAIR
 FACILITY**

ADDRESS
 2001 S. LA CIENEGA BLVD
 LOS ANGELES, CA 90034

OWNER
 KAPA INVESTMENT

PERMIT APPT. NO.

PLAN CHECK NO.

CONSULTANTS

SURVEYOR:
 STRUCTURAL ENG:
 CIVIL ENGINEER:
 ENERGY CONSULTANT:
 ELECTRICAL ENGINEER:
 LANDSCAPE ARCH:

REVISIONS

DESCRIPTION	NUMBER	DATE
	/ /	

DATE

SCALE 1/8" = 1'-0"

DRAWN

FILE

TITLE

FLOOR PLAN

SHEET

A-02
 SHEET 2 OF 3


PROJECT
**AUTO BODY
 REPAIR
 FACILITY**

ADDRESS
 2001 S. LA CIENEGA BLVD
 LOS ANGELES, CA 90034

OWNER
 KAPA INVESTMENT

PERMIT APPT. NO.


PLAN CHECK NO.

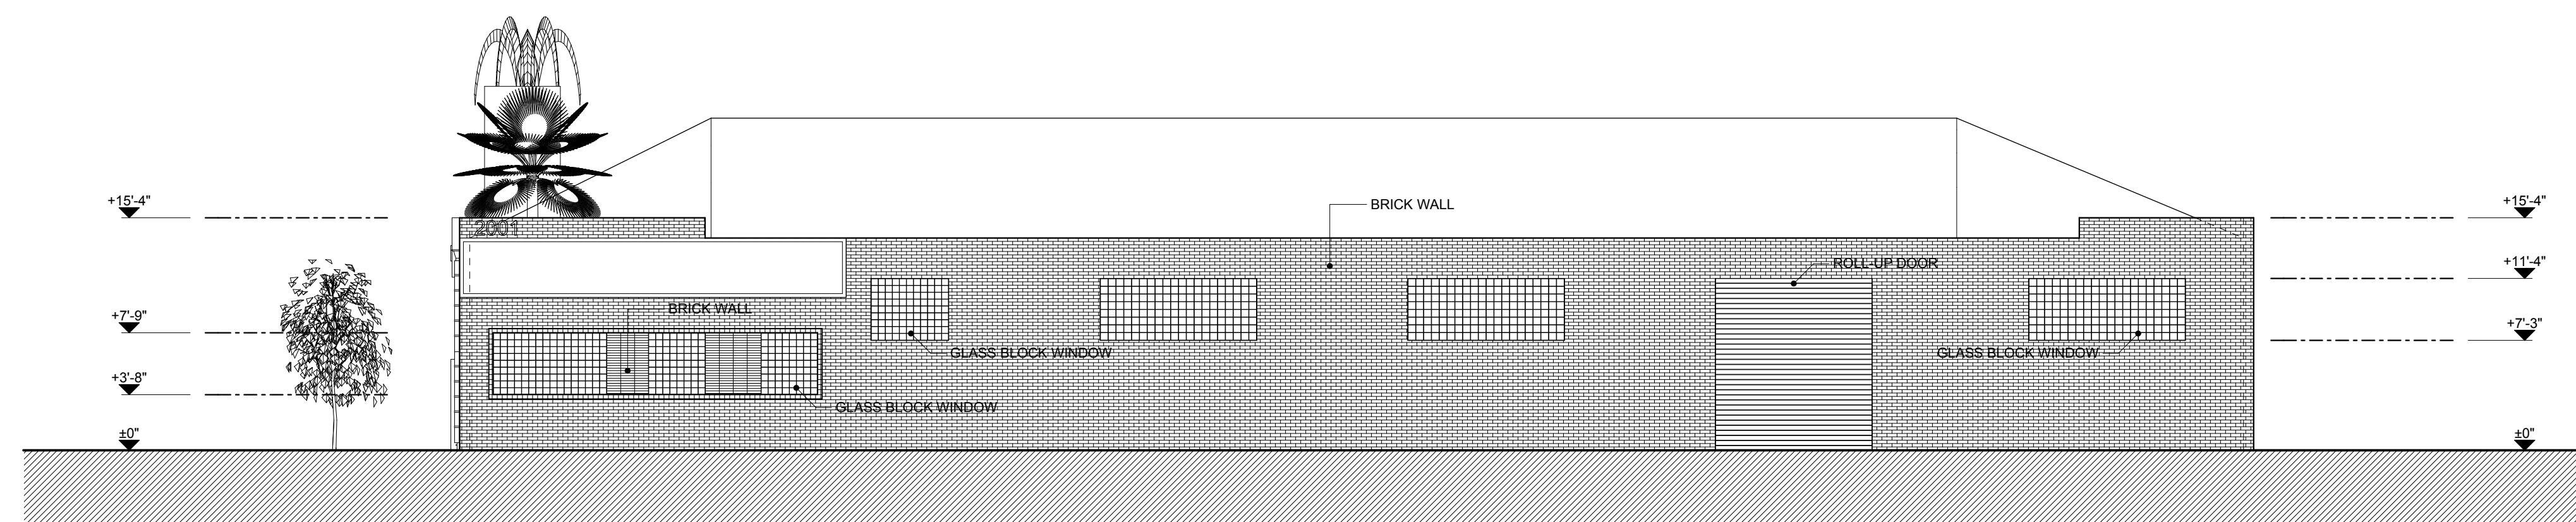

GUTHRIE AVE ELEVATION



SCALE: 1/8" = 1'-0"

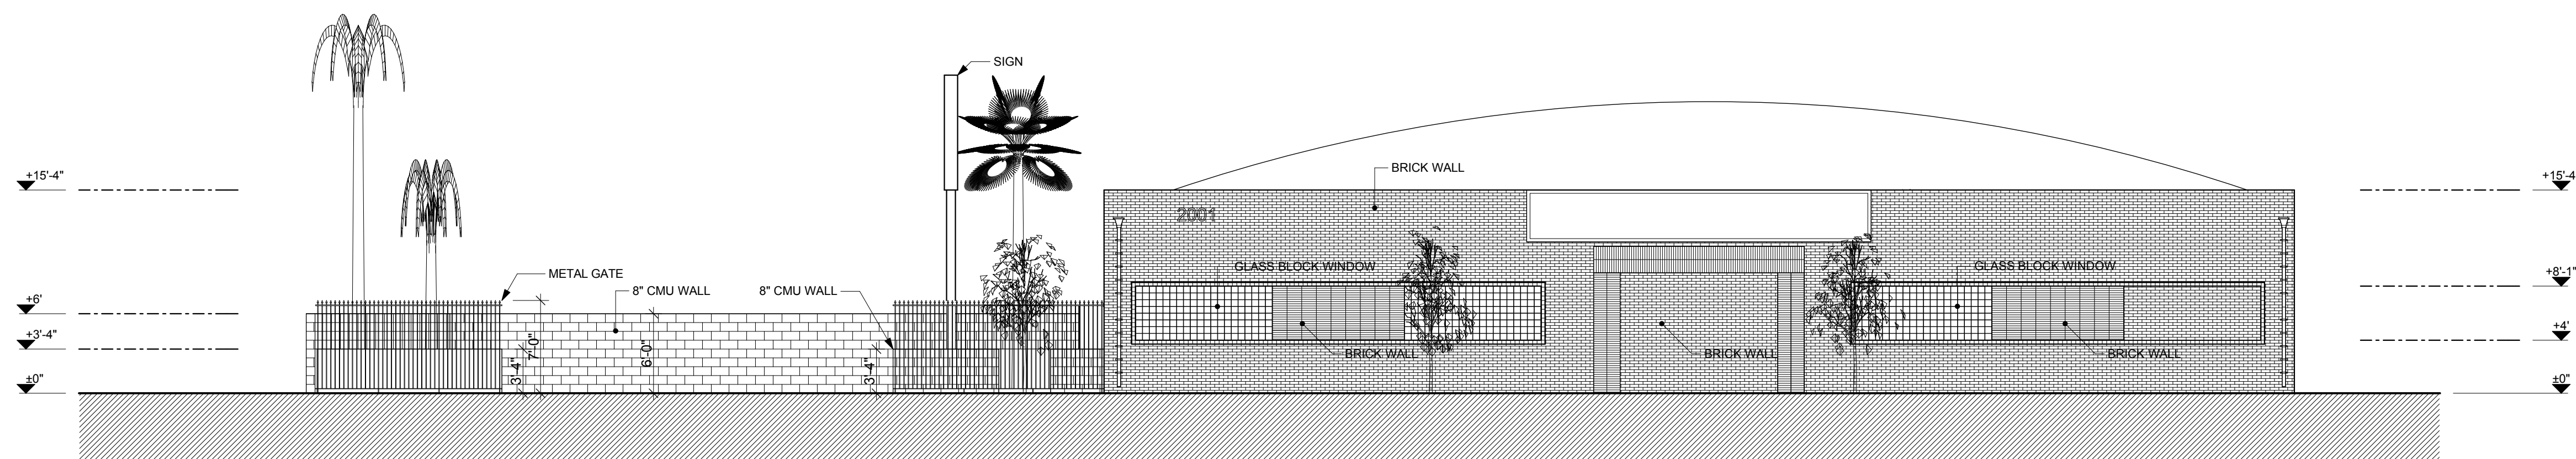

S. LA CIENEGA BLVD. ELEVATION



SCALE: 1/8" = 1'-0"

CONSULTANTS	
SURVEYOR:	
STRUCTURAL ENG:	
CIVIL ENGINEER:	
ENERGY CONSULTANT:	
ELECTRICAL ENGINEER:	
LANDSCAPE ARCH:	

REVISIONS	
DESCRIPTION	NUMBER / DATE

DATE

SCALE 1/8" = 1'-0"

DRAWN

FILE

TITLE

ELEVATIONS

SHEET

A-03

SHEET 3

OF 3